



PLAT OF SURVEY




Bearings referenced to the West line of the NW 1/4 of Section 6, T11N, R6W. Recorded as bearing S 00°31' 50" E.

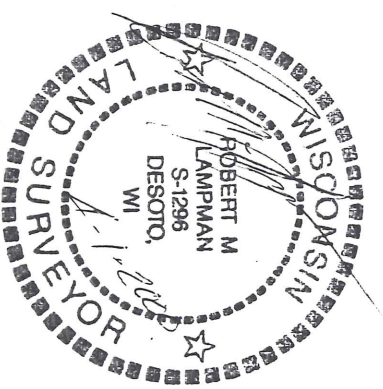

- Legend:
- Existing 1-1/4" Iron Bar
 - Existing 3/4" Iron Bar

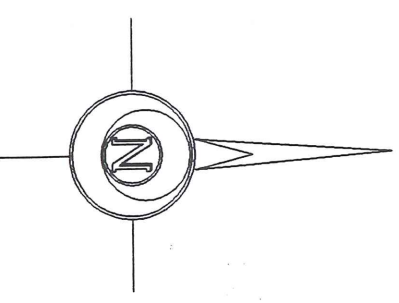

Note: This Survey has been made in order to map and describe a revision of the location of an easement for ingress or egress as shown on a plat of survey prepared by Lampman & Associates dated Nov. 4, 1994. Said revision affecting the area marked revised easement centerline.

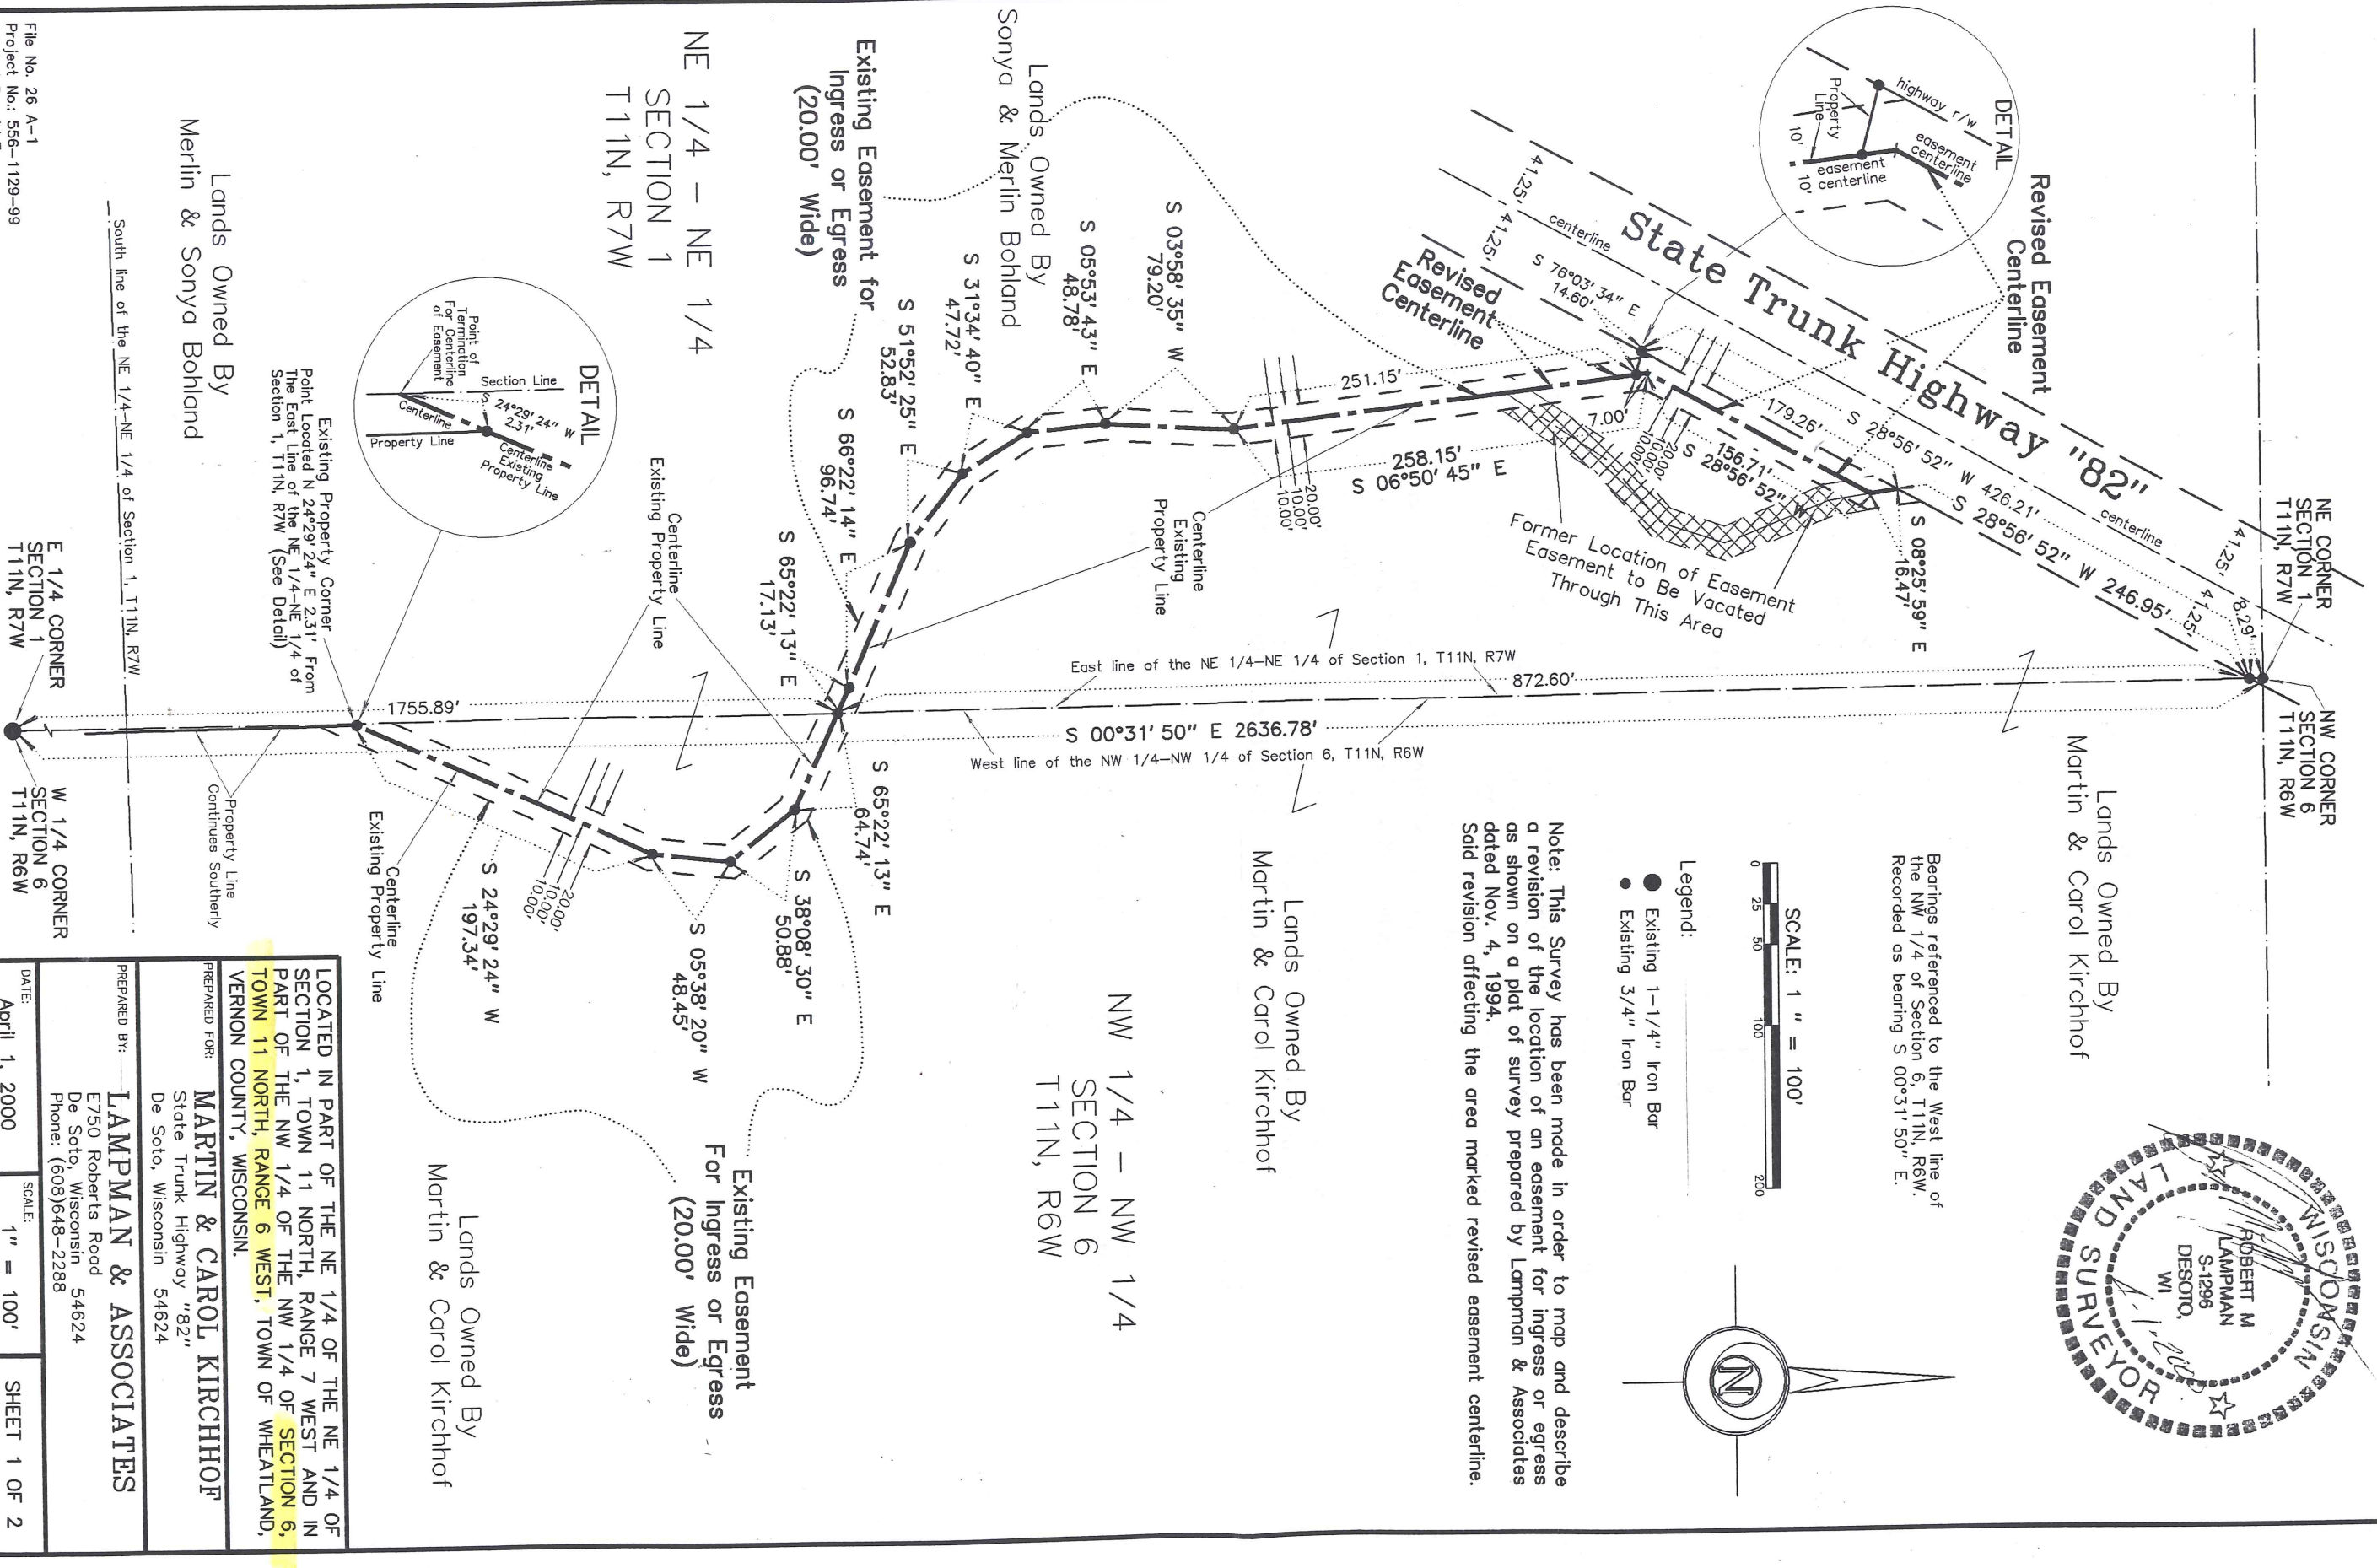

NW 1/4 - NW 1/4
SECTION 6
T11N, R6W

NE 1/4 - NE 1/4
SECTION 1
T11N, R7W

Lands Owned By
Merlin & Sonya Bohland

Lands Owned By
Martin & Carol Kirchof

LOCATED IN PART OF THE NE 1/4 OF THE NE 1/4 OF SECTION 1, TOWN 11 NORTH, RANGE 7 WEST AND IN PART OF THE NW 1/4 OF THE NW 1/4 OF SECTION 6, TOWN 11 NORTH, RANGE 6 WEST, TOWN OF WHEATLAND, VERNON COUNTY, WISCONSIN.		
PREPARED FOR: MARTIN & CAROL KIRCHHOF State Trunk Highway "82" De Soto, Wisconsin 54624		
PREPARED BY: LAMPMAN & ASSOCIATES E750 Roberts Road De Soto, Wisconsin 54624 Phone: (608)648-2288		
DATE: April 1, 2000	SCALE: 1" = 100'	SHEET 1 OF 2

PLAT OF SURVEY

SURVEYOR'S CERTIFICATE

I, Robert M. Lampman, Registered Land Surveyor, do hereby certify that by the order of Martin and Carol Kirchhoff, I have made a survey of the following described easement:

All that land lying 10.00 feet on each side of the following described centerline:


Located in part of the NE ¼ of the NE ¼ of Section 1, Town 11 North, Range 7 West and in part of the NW ¼ of the NW ¼ of Section 6, Town 11 North, Range 6 West, Town of Wheatland, Vernon County, Wisconsin, to-wit:

Commencing at the Northeast corner of said Section 1; thence S00°31'50"E along the East line of the NE ¼ of the NE ¼ of said Section 1, 8.29 feet to a point on the Easterly right-of-way line of State Trunk Highway "82"; thence S28°56'52"W along said Easterly right-of-way line, 246.95 feet to the point of beginning of this centerline description; thence S08°25'59"E along said centerline, 16.47 feet; thence S28°56'52"W along said centerline, 156.71 feet; thence S06°50'45"E along said centerline, 258.15 feet; thence S03°58'35"W along said centerline, 79.20 feet; thence S05°53'43"E along said centerline, 48.78 feet; thence S31°34'40"E along said centerline, 47.72 feet; thence S51°52'25"E along said centerline, 52.83 feet; thence S66°22'14"E along said centerline, 96.74 feet; thence S65°22'13"E along said centerline, 17.13 feet to a point on the East line of the NE ¼ of the NE ¼ of said Section 1; thence continuing S65°22'13"E along said centerline, 64.74 feet; thence S38°08'30"E along said centerline, 50.88 feet; thence S05°38'20"W along said centerline, 48.45 feet; thence S24°29'24"W along said centerline, 197.34 feet; thence continuing S24°29'24"W along said centerline, 2.31 feet to a point of intersection with the East line of the NE ¼ of the NE ¼ of said Section 1, said point being the point of termination of this centerline description. It is the intention of this legal description to provide access between the Easterly right-of-way line of State Trunk Highway "82" and the East line of the NE ¼ of the NE ¼ of said Section 1.

I further certify that the within drawing is a true and correct representation of the easement surveyed to the best of my knowledge and belief.


Robert M. Lampman R.L.S. S-1296

Date 4-1-2000

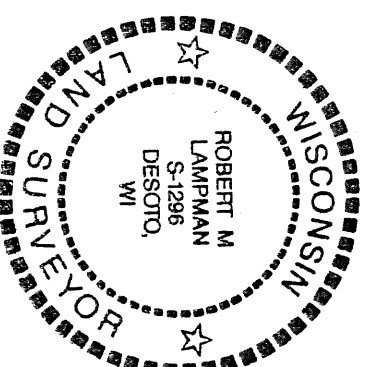

LOCATED IN PART OF THE NE 1/4 OF THE NE 1/4 OF SECTION 1, TOWN 11 NORTH, RANGE 7 WEST AND IN PART OF THE NW 1/4 OF THE NW 1/4 OF SECTION 6, TOWN 11 NORTH, RANGE 6 WEST, TOWN OF WHEATLAND, VERNON COUNTY, WISCONSIN.

PREPARED FOR: **MARTIN & CAROL KIRCHHOFF**
State Trunk Highway "82"
De Soto, Wisconsin 54624

PREPARED BY: **LAMPMAN & ASSOCIATES**
E750 Roberts Road
De Soto, Wisconsin 54624
Phone: (608)648-2288

DATE: April 1, 2000 SCALE: N/A SHEET 2 OF 2